


PLAN TYPE: CIVIL
 PLAN NO: 1240-2000
 VERSION: 1
 DATE: 11-1-20
 DRAWN BY: LRS-BA

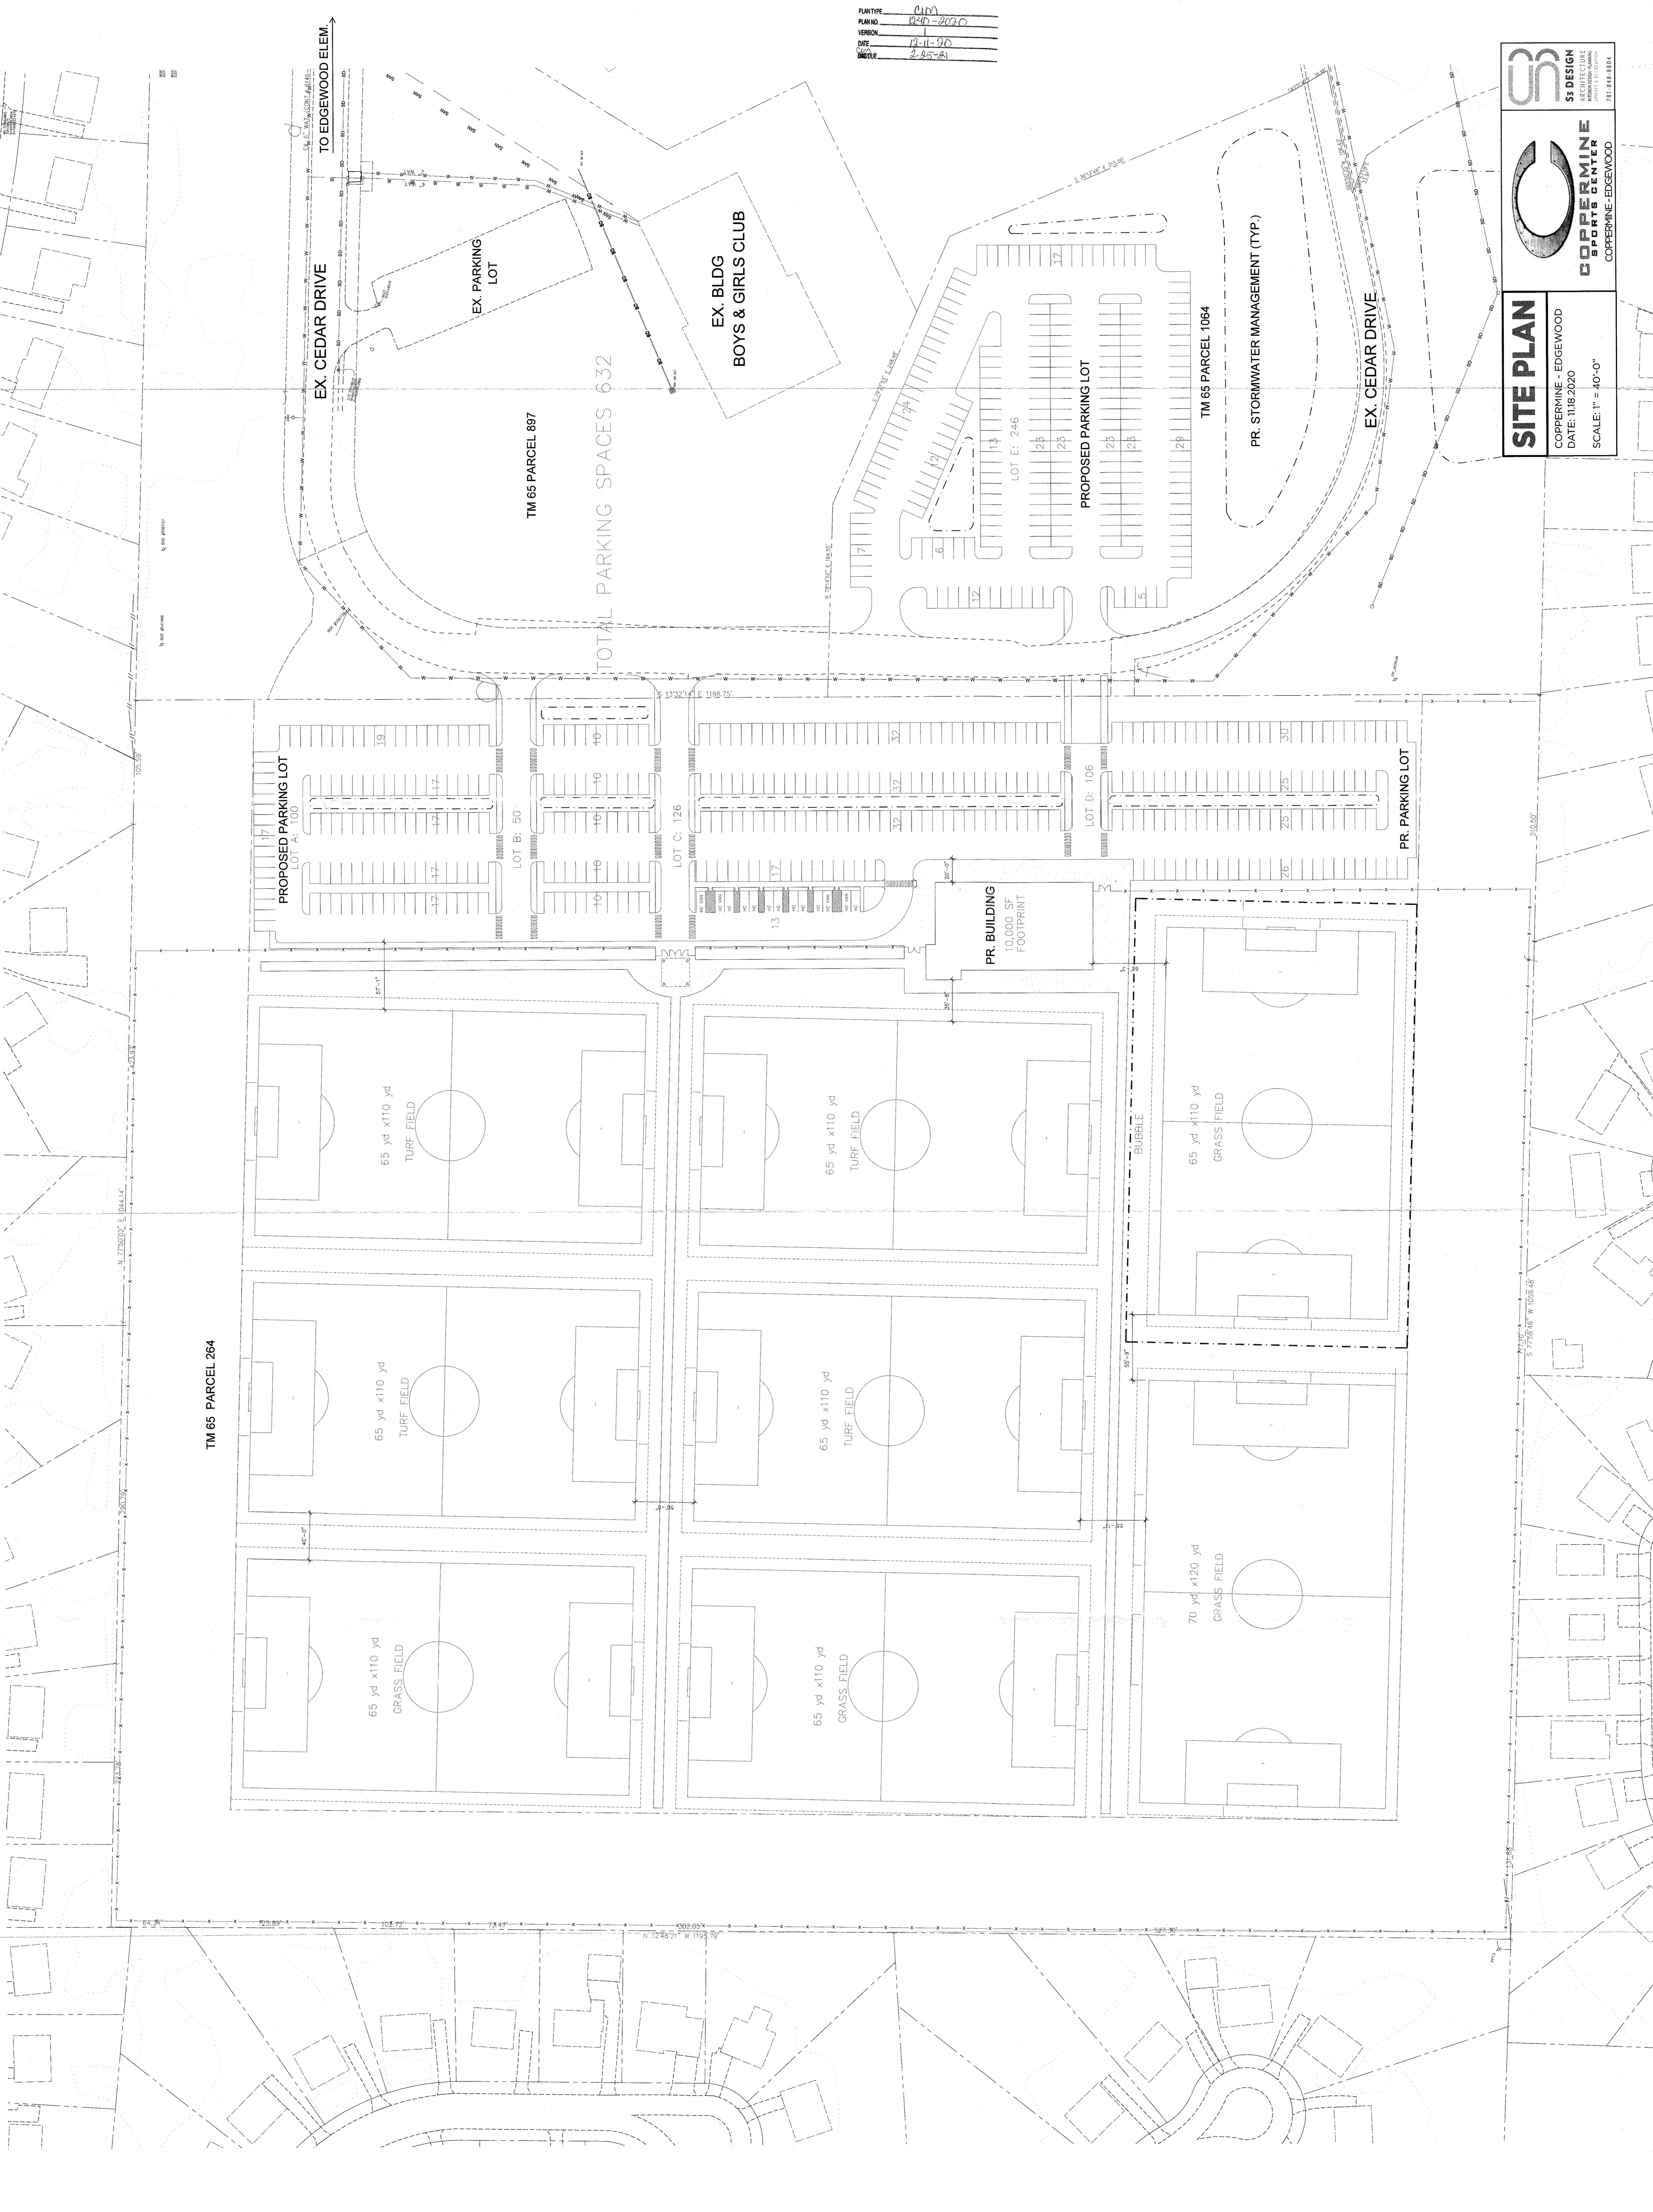

SITE PLAN

COPPERMINE - EDGEWOOD
 DATE: 11B.2020
 SCALE: 1" = 40'-0"

COPPERMINE
 SPORTS CENTER
 COPPERMINE-EDGEWOOD

SS DESIGN
 55 DESIGN
 1000 S. 1000 E. SUITE 100
 CANTON, UT 84010
 712.244.1874