
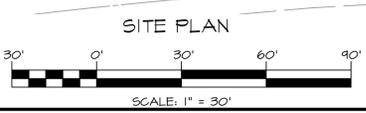


1. 6:30 P.M. Royal Farms Store #77

Meeting Date/Time:	Tuesday, June 7, 2016 at 6:30 pm
Meeting Location:	Egdeewood Public Library,629 Edgewood Road, Edgewood, MD 21040
Location of Proposed Development:	2603 Philadelphia Road,
Description of Proposed Development:	A Site Plan for the expansion and redevelopment of the existing Royal Farms Store at 2603 Philadelphia Road. This project will include the construction of new 5,371 sf. convenience store, a 1,388 sf car wash facility and fueling stations for both cars and tractor trailers.
Applicant:	Frederick Ward Associates, Inc.
Contact:	Lou Schaffer - 410-838-7900

Documents: [ROYAL FARMS STORE 77.PDF](#)

M:\PROJECTS\2151081\00 ROYAL FARMS STORE 77\DESIGN\ENGINEERING\CAD\PLANS\SITE PLAN.DWG, FWA-BRD-RT-24X36, 2/5/2016 2:15 PM VV

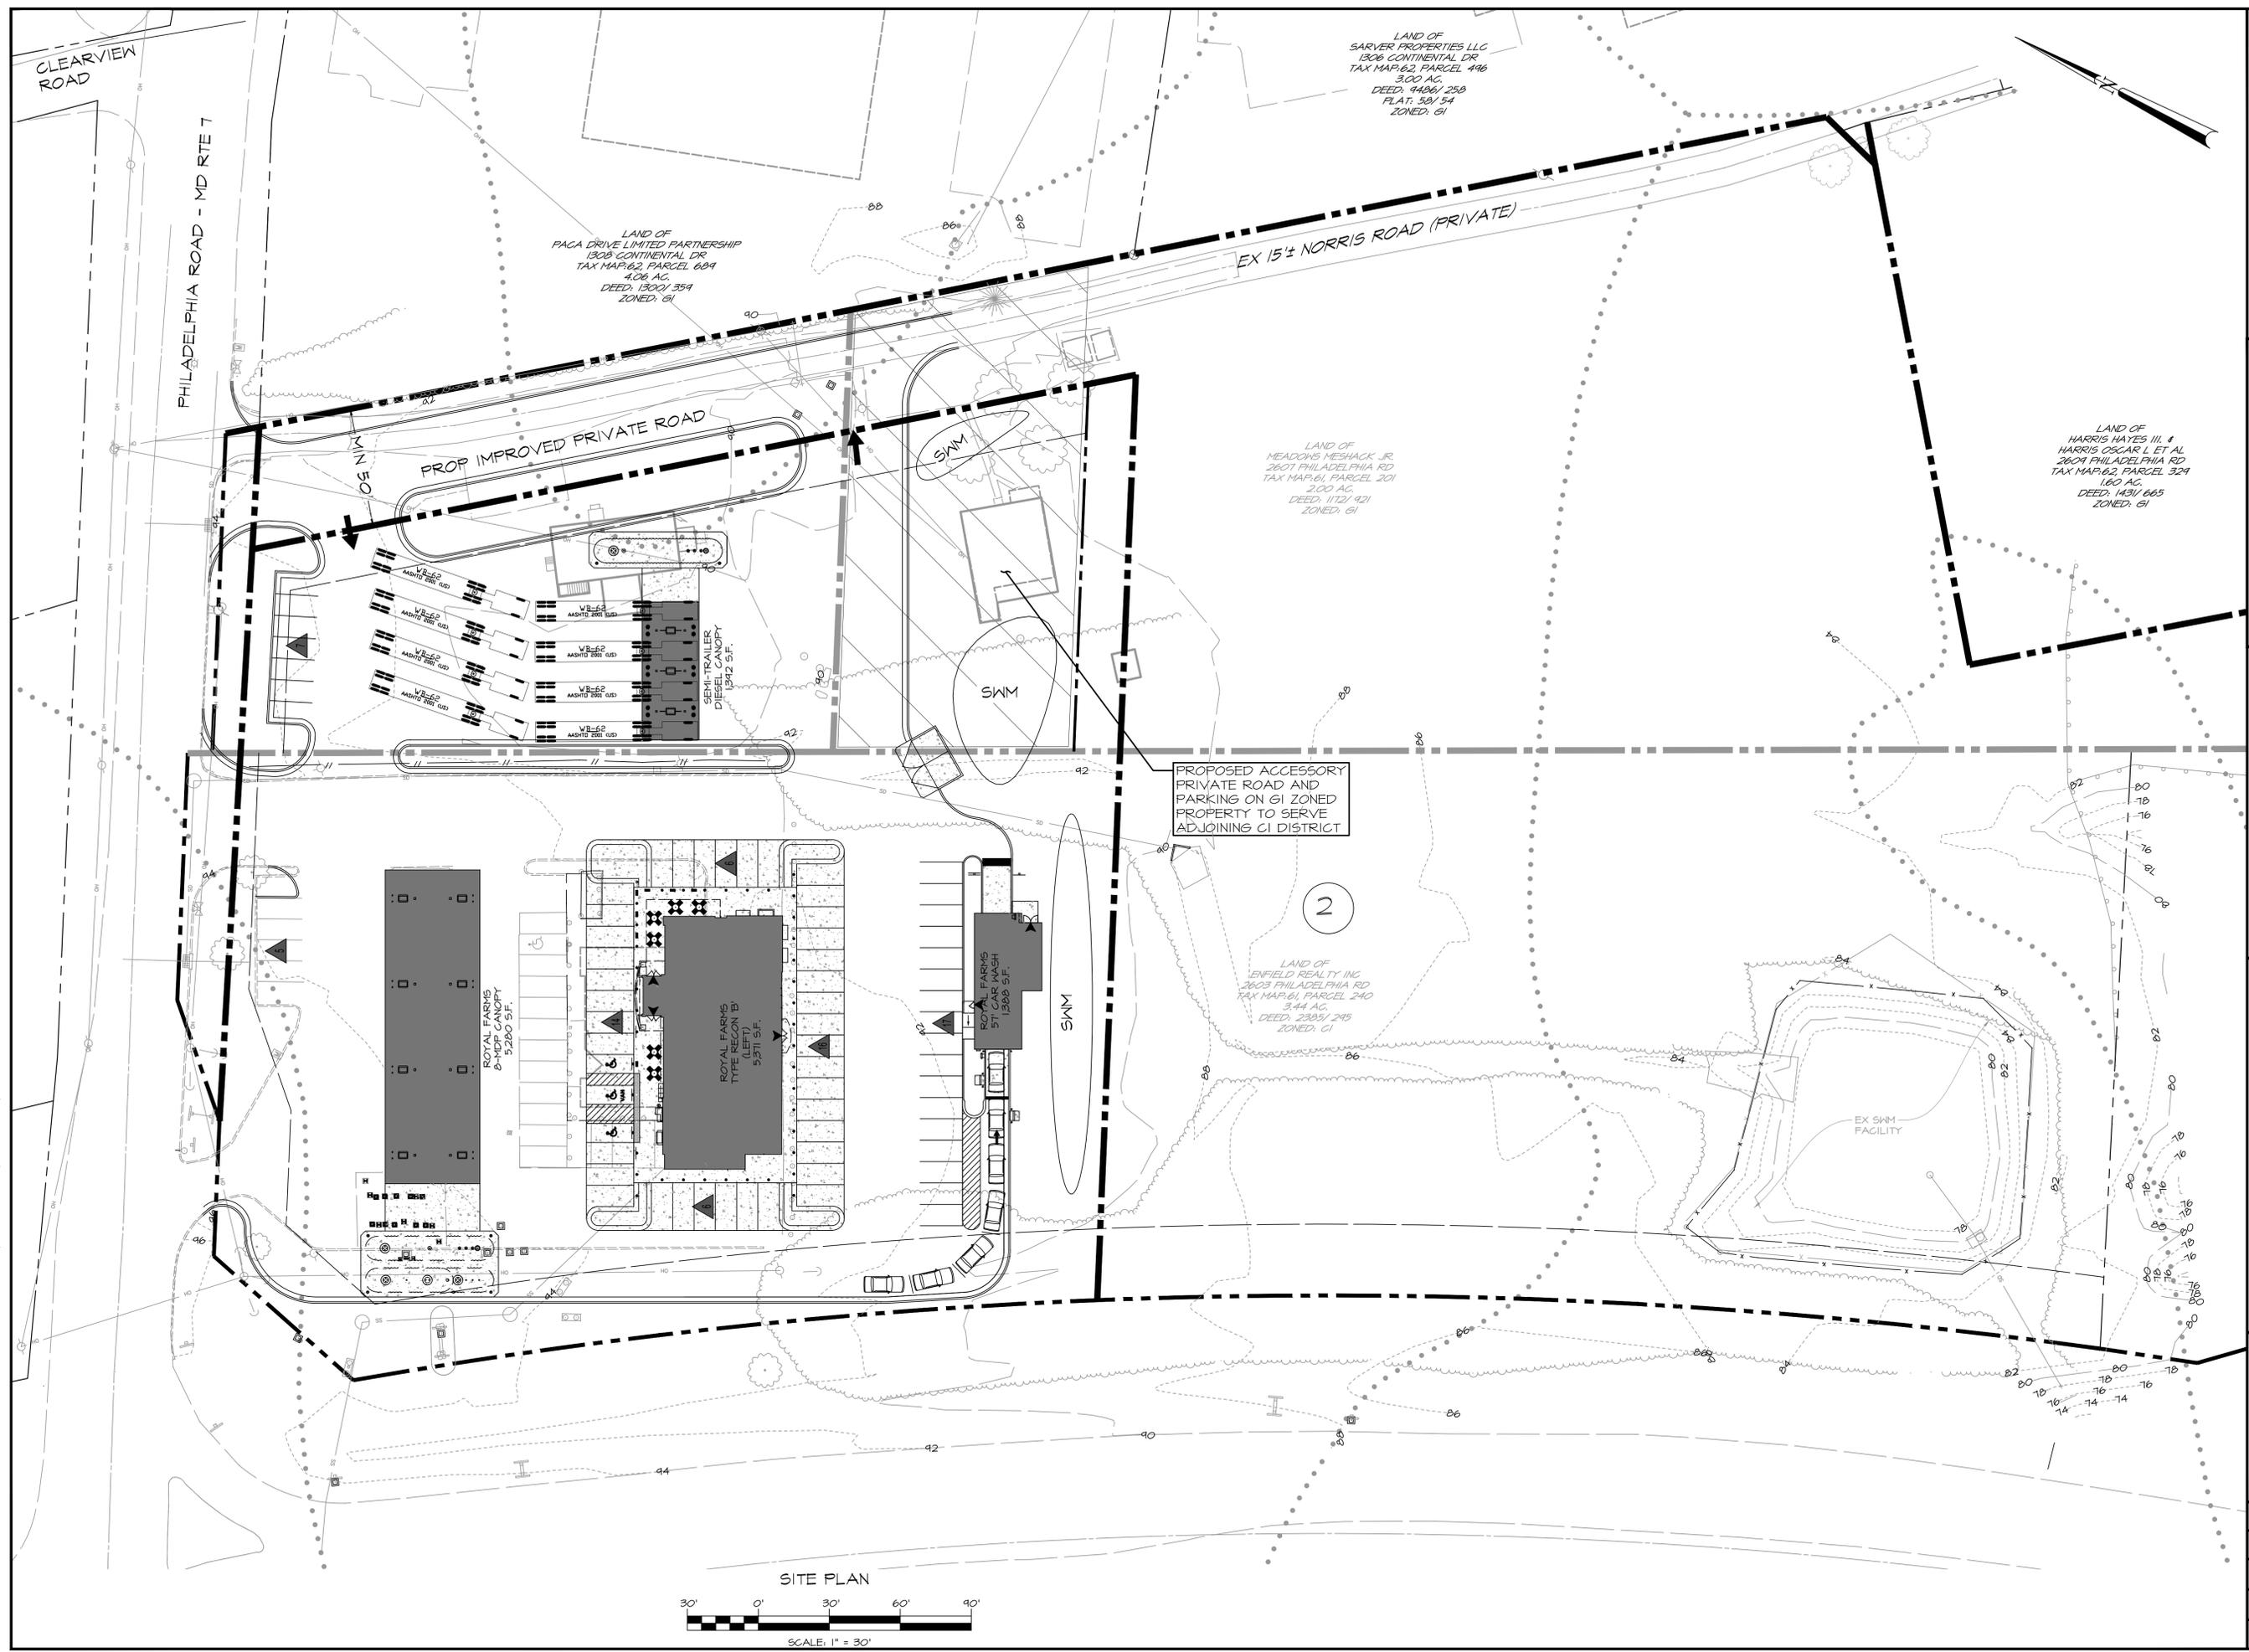

REV#	DATE	DESCRIPTION

**ARCHITECTS
ENGINEERS
PLANNERS
SURVEYORS**
FREDERICK WARD ASSOCIATES
Frederickward.com
 410-879-2090
 PO Box 727, 5 South Main Street, 4th Fl., Maryland 21014

OWNER/DEVELOPER
 ROYAL FARMS STORES
 3611 ROLAND AVENUE
 BALTIMORE, MD 21211
 ATTN: MR. JACK WHISTED
 EMAIL: jwhisted@royalfarms.com

SITE PLAN
ROYAL FARMS
STORE #77

HARFORD COUNTY, MD

DATE: 01/29/2016	DRAWING NO.:
SCALE: 1" = 30'	SP
DESIGNED BY: VV	
DRAWN BY: VV	SHEET 1 OF 1
CHECKED BY:	FWA JOB NUMBER: 2151081.00