

RESOLUTION NO. 030-23

1 COUNTY COUNCIL

2 OF

3 HARFORD COUNTY, MARYLAND

4 Resolution No. 030-23

5 Legislative Session Day 23-014

6 May 2, 2023

7
8 Introduced by Council President Vincenti at
9 the request of the County Executive
10

11
12 RESOLUTION amending Resolution No. 017-18 adopted on January 15, 2019, concerning
13 the construction of public sewer mains in the 600 Block of Magnolia Road area and the creation
14 of an annual assessment in the amount of no more than \$1,698 per property for a term of 30 years
15 for properties benefited by the construction or, in lieu of the annual assessment, a lump sum
16 payment of no more than \$38,032, to remove the requirement to apply for a state low interest loan
17 for the balance of the project funding.
18

RESOLUTION NO. 030-23

1 WHEREAS, Harford County has received commitment for state grant funding to defray
2 the cost of constructing the public sewer mains; and

3 WHEREAS, Resolution No. 017-18 required Harford County to apply for a state low
4 interest loan for the balance of the project funding; and

5 WHEREAS, Harford County does not need to apply for a state low interest loan for the
6 balance of the project funding as required in Resolution No. 017-18; and

7 WHEREAS, the requirement to apply for a state low interest loan should be removed.


8 NOW, THEREFORE, WE REAFFIRM that the Harford County Council indicates its
9 concurrence with the approved sewer petition project, contingent upon receipt of grant funding
10 from the State of Maryland, which will provide sewer service to those properties shown in Exhibit
11 1 and the creation of an annual assessment of no more than \$1,698 per property per year with a
12 term of 30 years or, in lieu of the annual assessment, a lump sum payment of no more than \$38,032,
13 to be paid by each of the benefited properties all in accordance with the petition process described
14 in Harford County Code §256-6E.

ATTEST:

Mylia Dixon
Council Administrator

Patrick S. Vincenti
President of the Council

ADOPTED:

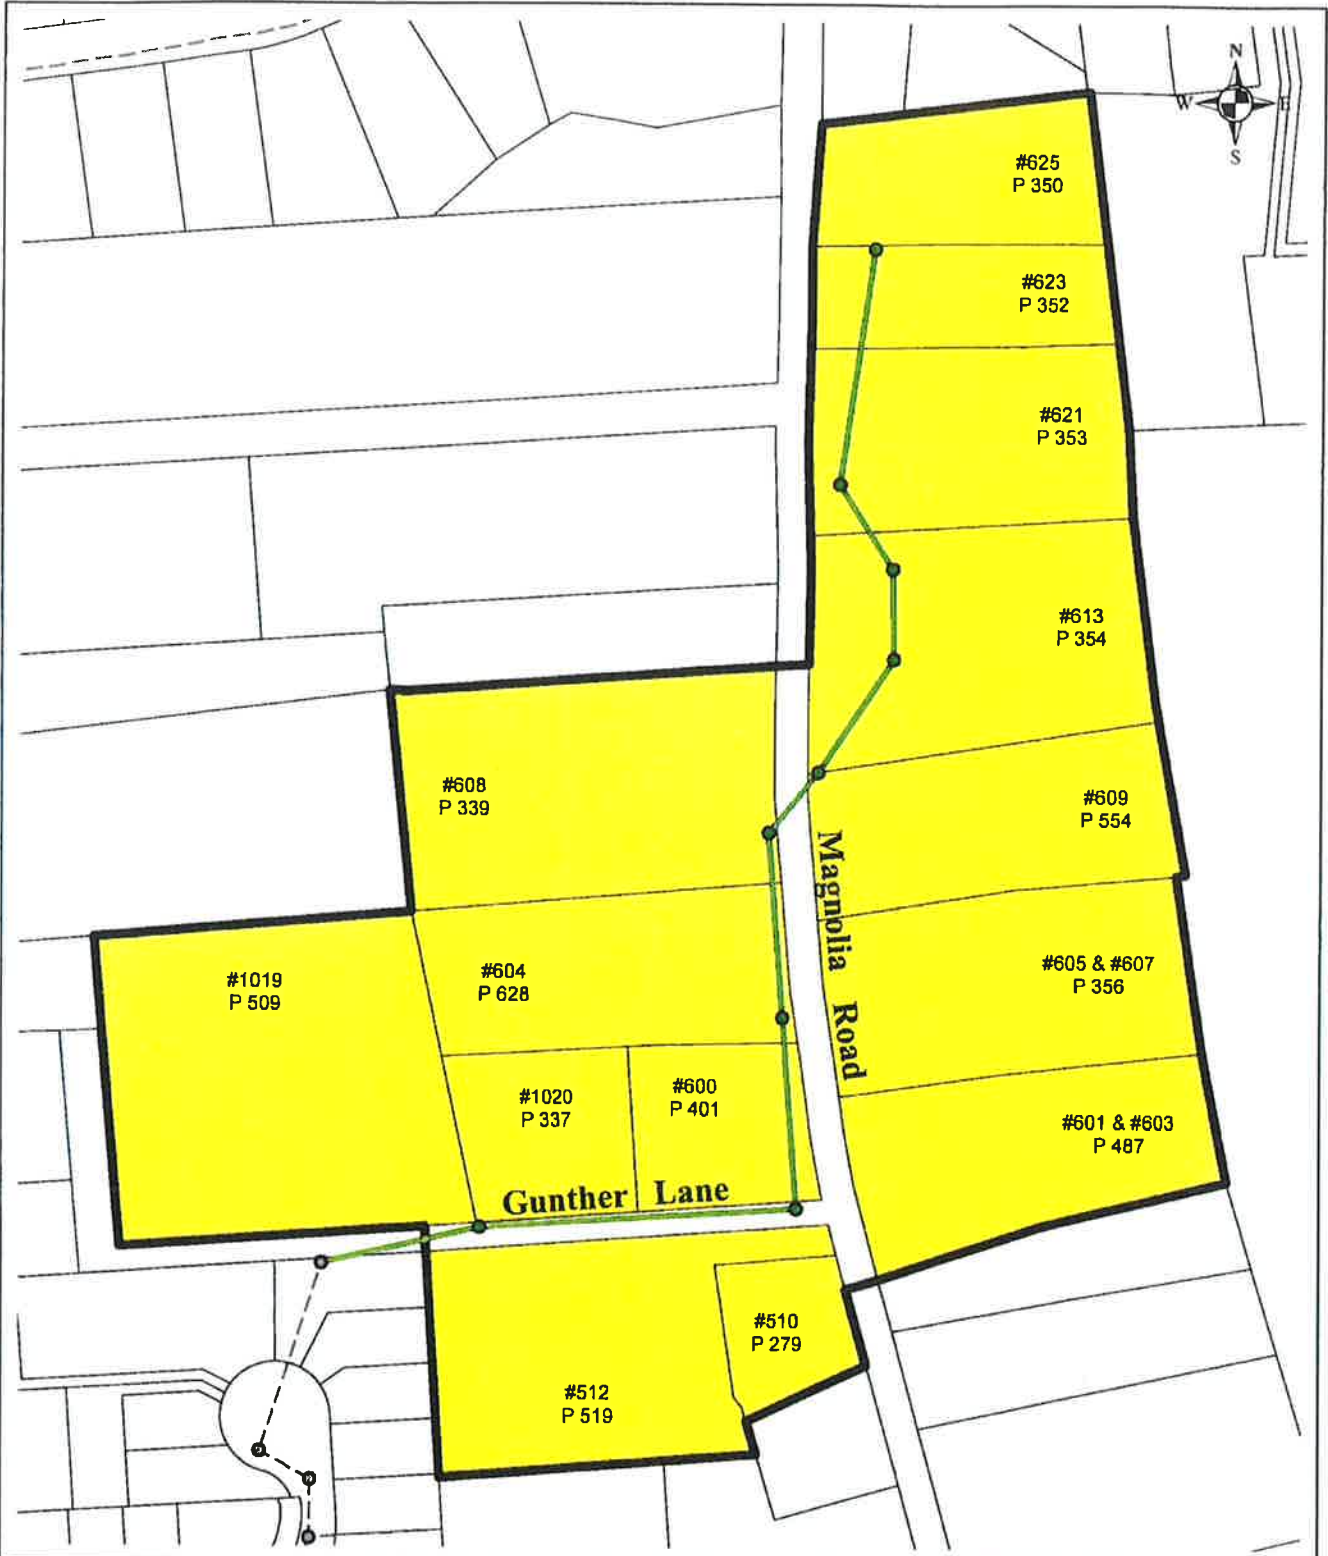

DEPARTMENT OF PUBLIC WORKS
DIVISION OF WATER AND SEWER

Preliminary Sewer Alignment
for
MAGNOLIA ROAD PETITION
Gravity Sewer Extension

Scale: N.T.S.

Date: 04/11/18