


1. 6:30 P.M. Box Hill Corporate Center Lot 1N

Meeting Date/Time:	Wednesday, June 22, 2016 at 6:30 pm
Meeting Location:	Harford County Public Library, Abingdon Branch, 2510 Tollgate Road, Abingdon, MD 21009
Location of Proposed Development:	This project is located at the intersection of Emmorton Road (MD Rte. 924 and Box Hill South Parkway)
Description of Proposed Development:	Box Hill Corporate Center Lot 1N - A preliminary Plan combining 3 Parcels of Land as shown on Tax Map 61, Parcels 387, 359 and 352 and combining them into 3 Lots, totaling 7.25 acres. Site Plans will also be submitted for each lot to include: Lot 1 - 11,775 sf. Retail Building and 1,723 sf Drive Thru Restaurant, Lot 3 - 8,882 sf automotive use Building lot 3-10, 433 sf Car Wash Building with associated appurtenances.
Applicant:	Frederick Ward Associates, Inc.
Contact:	Lou Schaffer - (410)838-7900 or Lschaffer@fredward.com

Documents: [BOX HILL COPORATE CENTER 6-22-16.PDF](#)

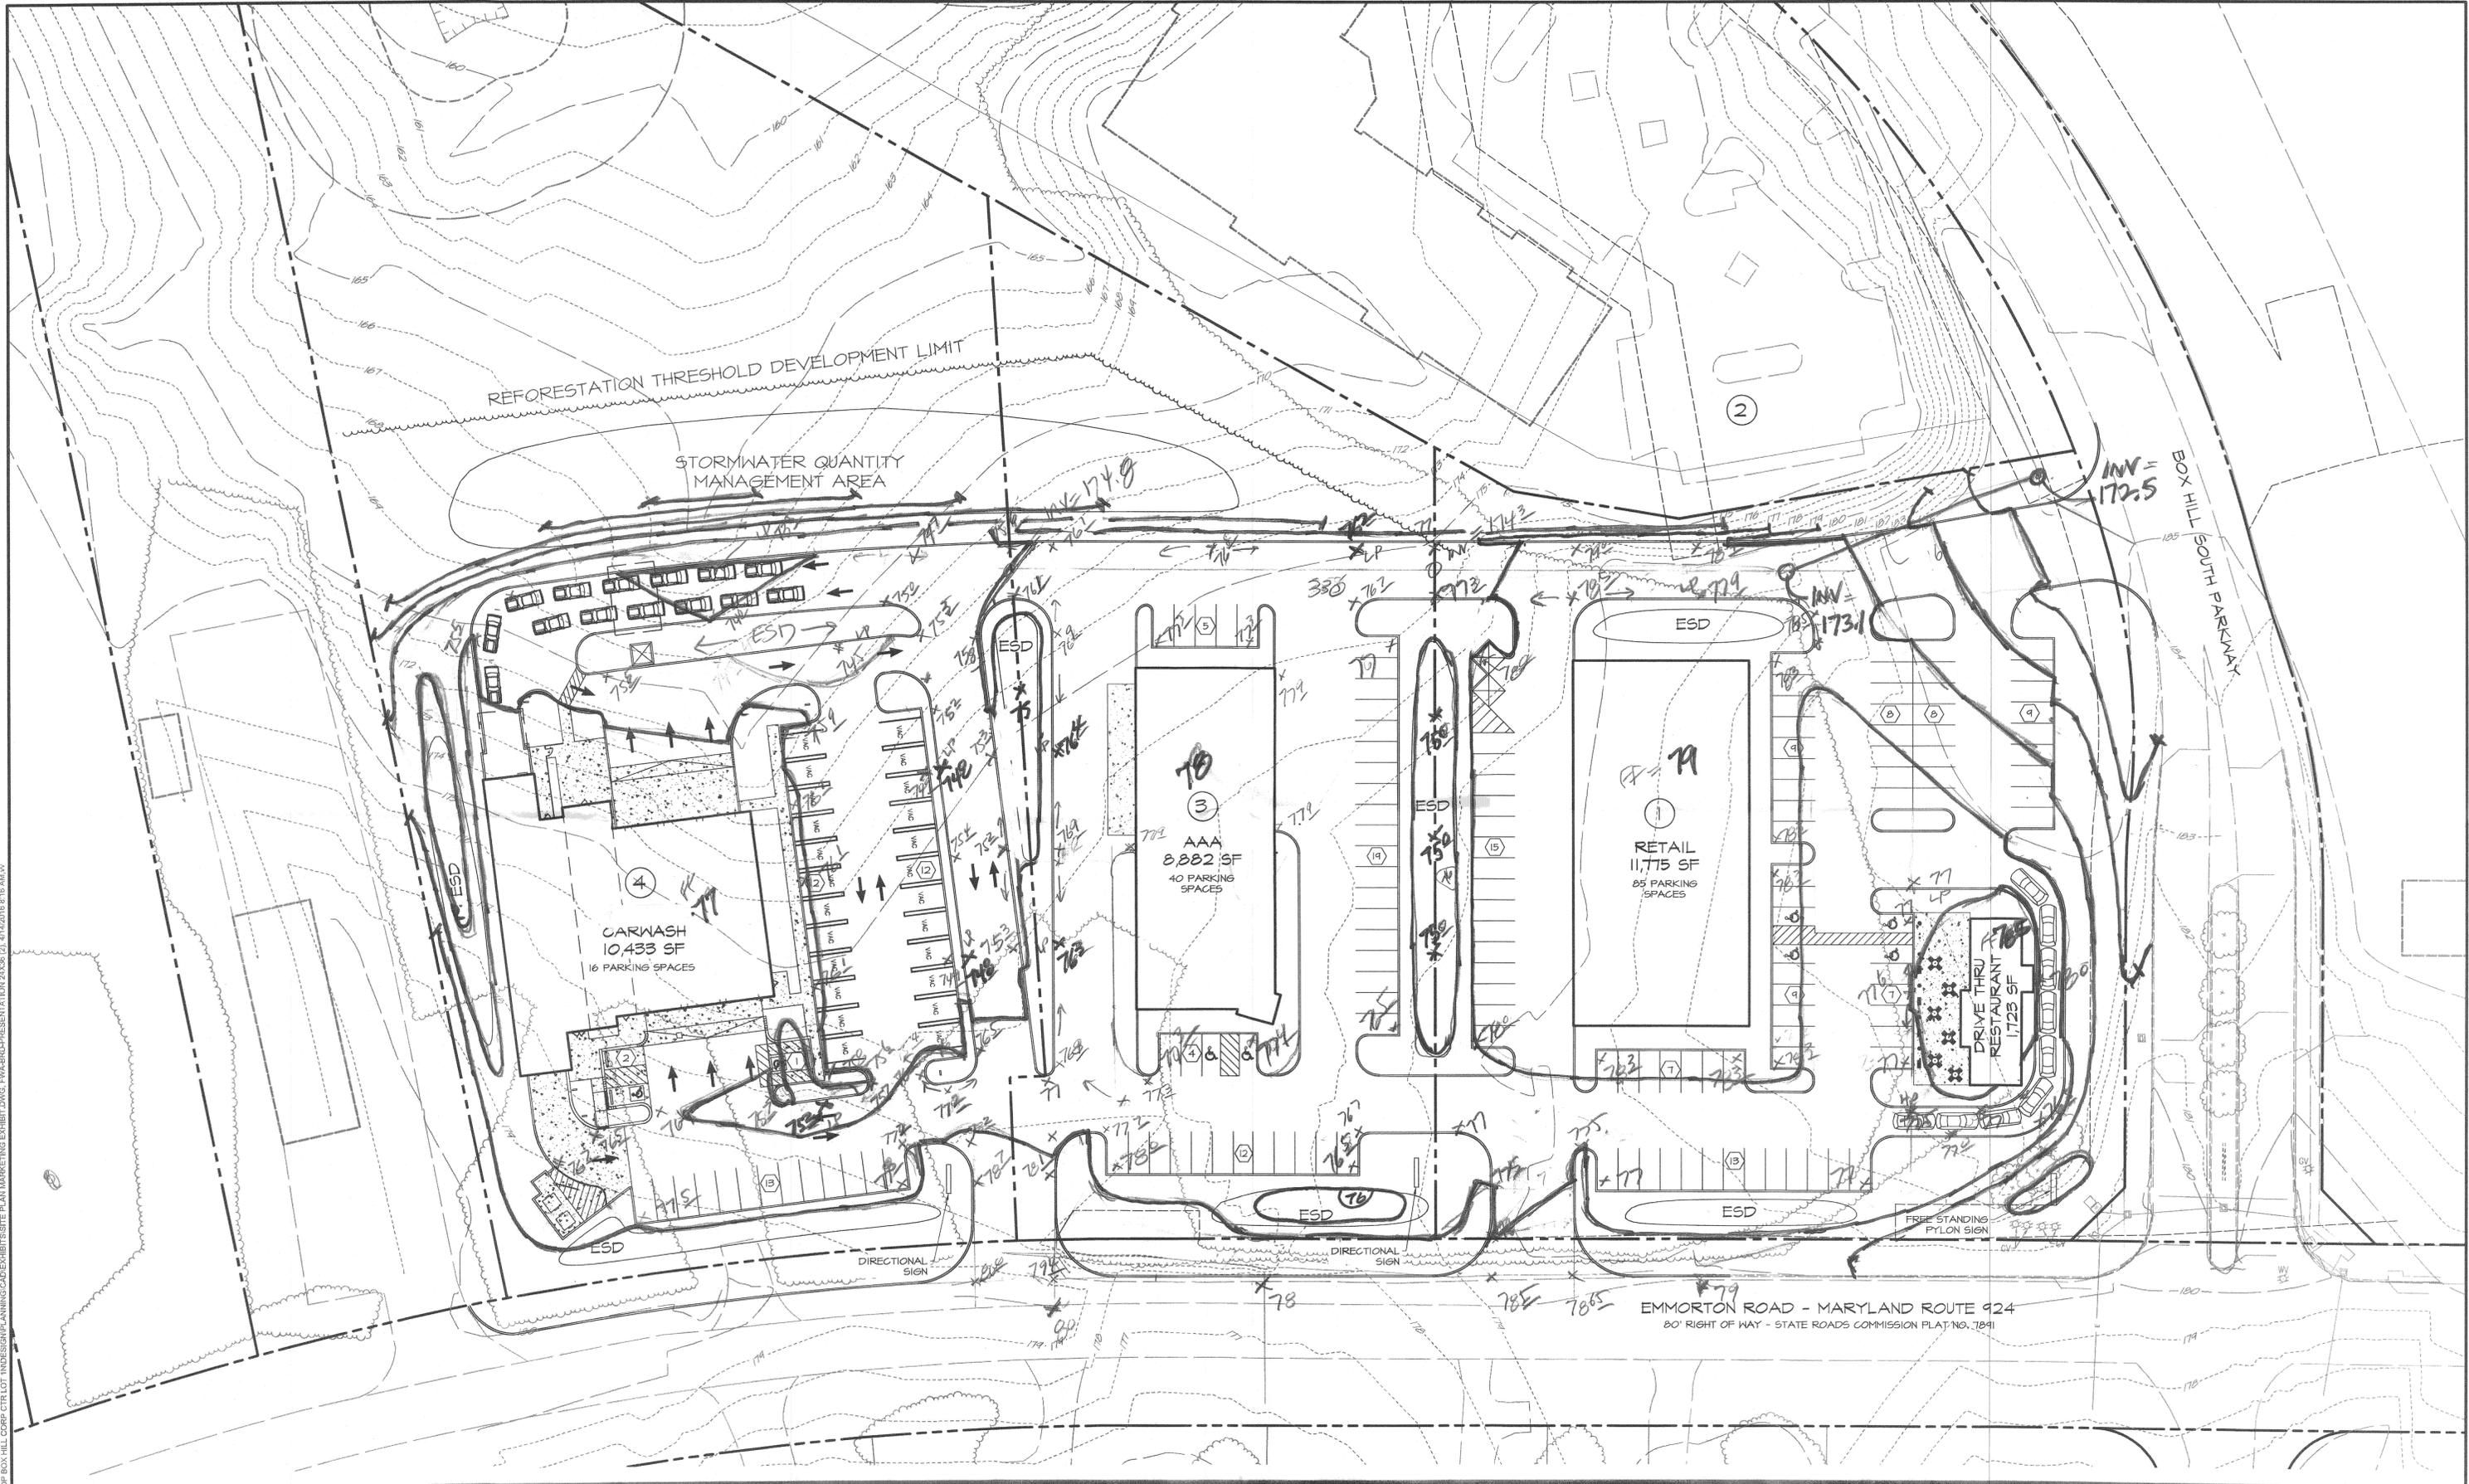

PROJECT: 10200 WARD PROP BOX HILL CORP CTR LOT - INDUSTRY PLANNING CADREVIEW SITE PLAN MARKETING EXHIBIT DWG - FWA-RED-PRESENTATION 2/20/16 (2) 4/16/2016 9:16 AM



BOX HILL COMMERCIAL

BEL AIR, MARYLAND

FREDERICK WARD ASSOCIATES
 ARCHITECTS ENGINEERS PLANNERS SURVEYORS
 5 SOUTH MAIN ST. BEL AIR, MD 21014-6127 P (410) - 838 - 7995
 F (410) - 893 - 1543 www.fredward.com